



**BUILDING  
ELEVATIONS**

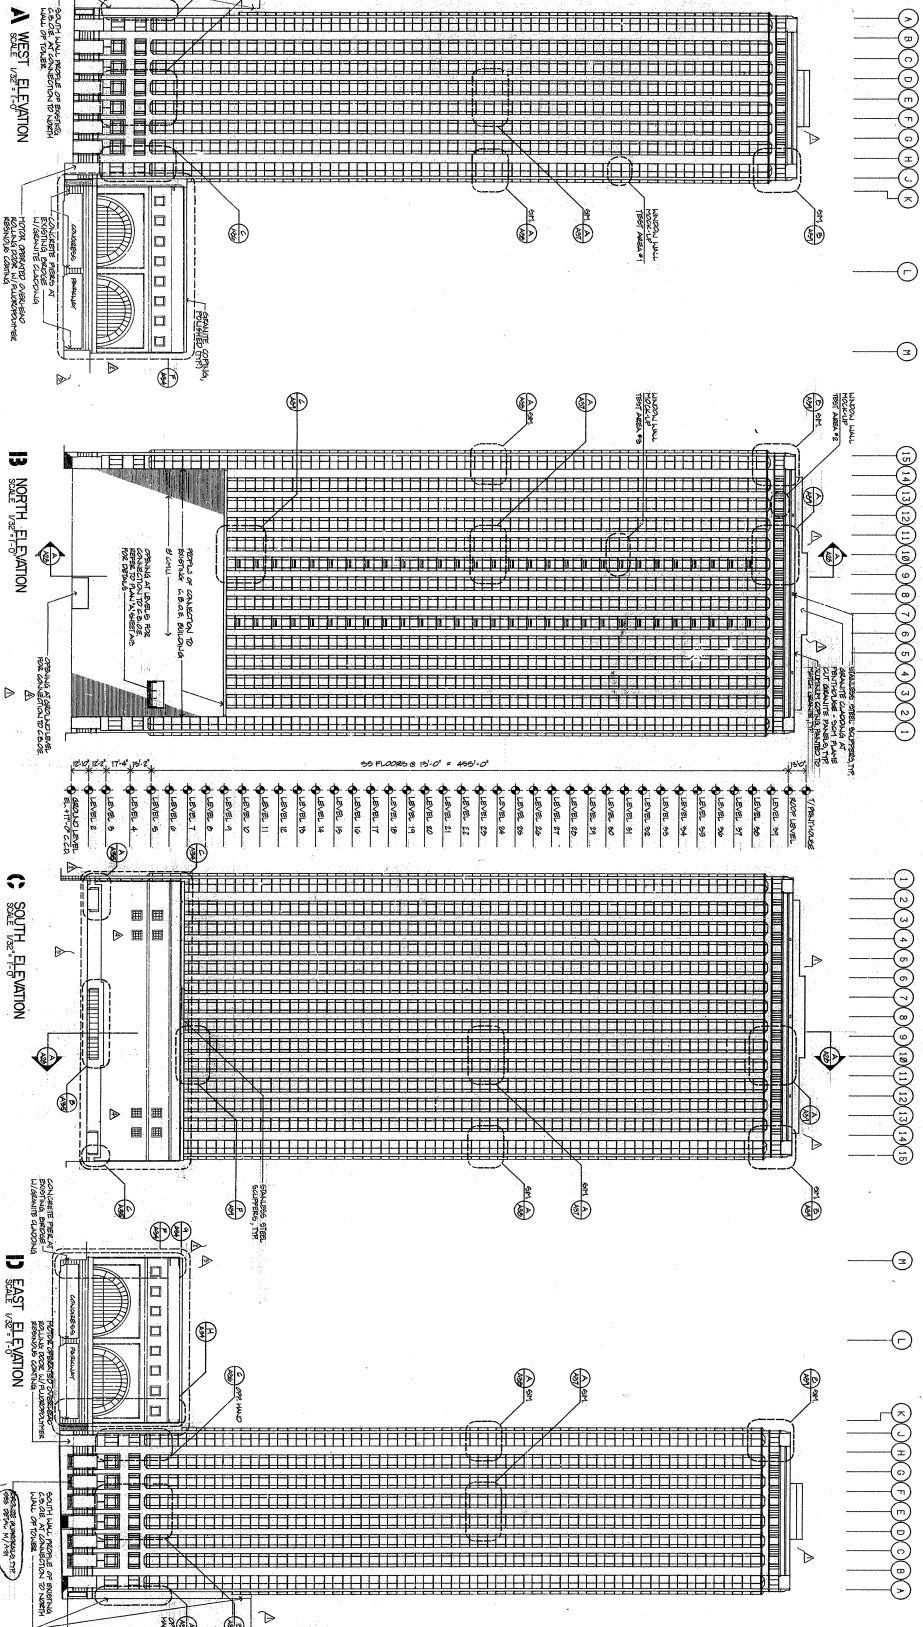

© 2018 ARCHITECTURAL DESIGN & CONSTRUCTION, INC.

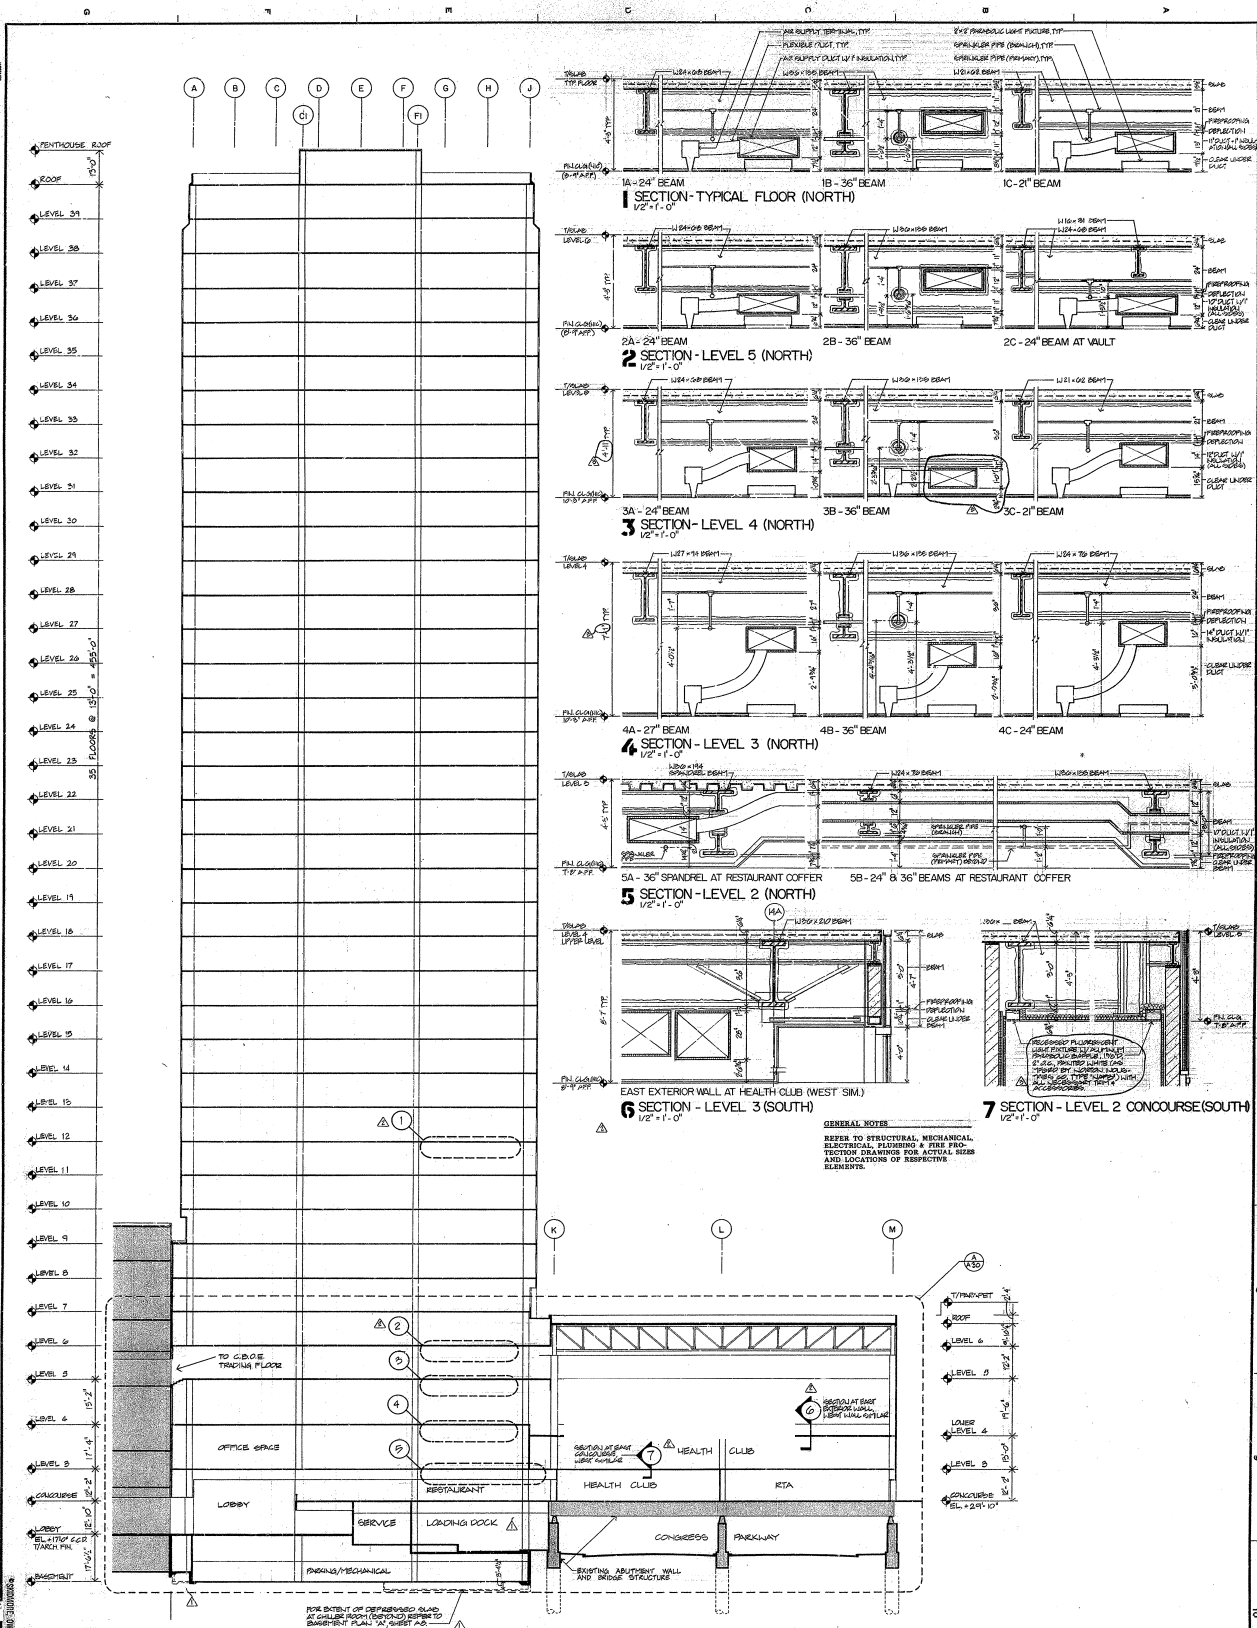

**BUILDING SECTION**  
1/8" = 1'-0"

**BUILDING SECTION**

**1 SECTION - TYPICAL FLOOR (NORTH)**  
1/2" = 1'-0"

**2 SECTION - LEVEL 5 (NORTH)**  
1/2" = 1'-0"

**3 SECTION - LEVEL 4 (NORTH)**  
1/2" = 1'-0"

**4 SECTION - LEVEL 3 (NORTH)**  
1/2" = 1'-0"

**5 SECTION - LEVEL 2 (NORTH)**  
1/2" = 1'-0"

**6 SECTION - LEVEL 3 (SOUTH)**  
1/2" = 1'-0"

**7 SECTION - LEVEL 2 CONCOURSE (SOUTH)**  
1/2" = 1'-0"

**GENERAL NOTES**  
REFER TO STRUCTURAL, MECHANICAL, ELECTRICAL, PLUMBING & FIRE PROTECTION DRAWINGS FOR ACTUAL SIZE AND LOCATION OF RESPECTIVE ELEMENTS.

FOR SCOPE OF DEPARTING SLAB AT COLLIER FROM (SECTION) REFER TO EXISTING PLAN AT FIRST FLOOR.